



NO.	REVISION DESCRIPTION	BY	DATE
1		M.D.E	
2		M.D.E	
3		M.D.E	
4		M.D.E	
5		M.D.E	

COPYRIGHT 2017 ERBES CONSTRUCTION LTD. IT IS UNLAWFUL TO REPRODUCE OR TRANSMIT IN ANY MANNER ANY PORTION OF THESE DOCUMENTS WITHOUT THE EXPRESSED WRITTEN PERMISSION OF ERBES CONSTRUCTION LTD. THESE DRAWINGS ARE THE PROPERTY OF ERBES CONSTRUCTION LTD. AND ARE NOT TO BE REPRODUCED OR TRANSMITTED IN ANY MANNER WITHOUT THE WRITTEN PERMISSION OF ERBES CONSTRUCTION LTD. THE RIGHT TO USE ALL OR PARTS OF THESE PLANS IN THE FUTURE.

PROJECT DESCRIPTION:  
HEDFORD SPEC

DRAWINGS PROVIDED BY:  
ERBES CONSTRUCTION


DATE:

10/31/2018


SHEET:

A-5

# HEDFORD RANCH

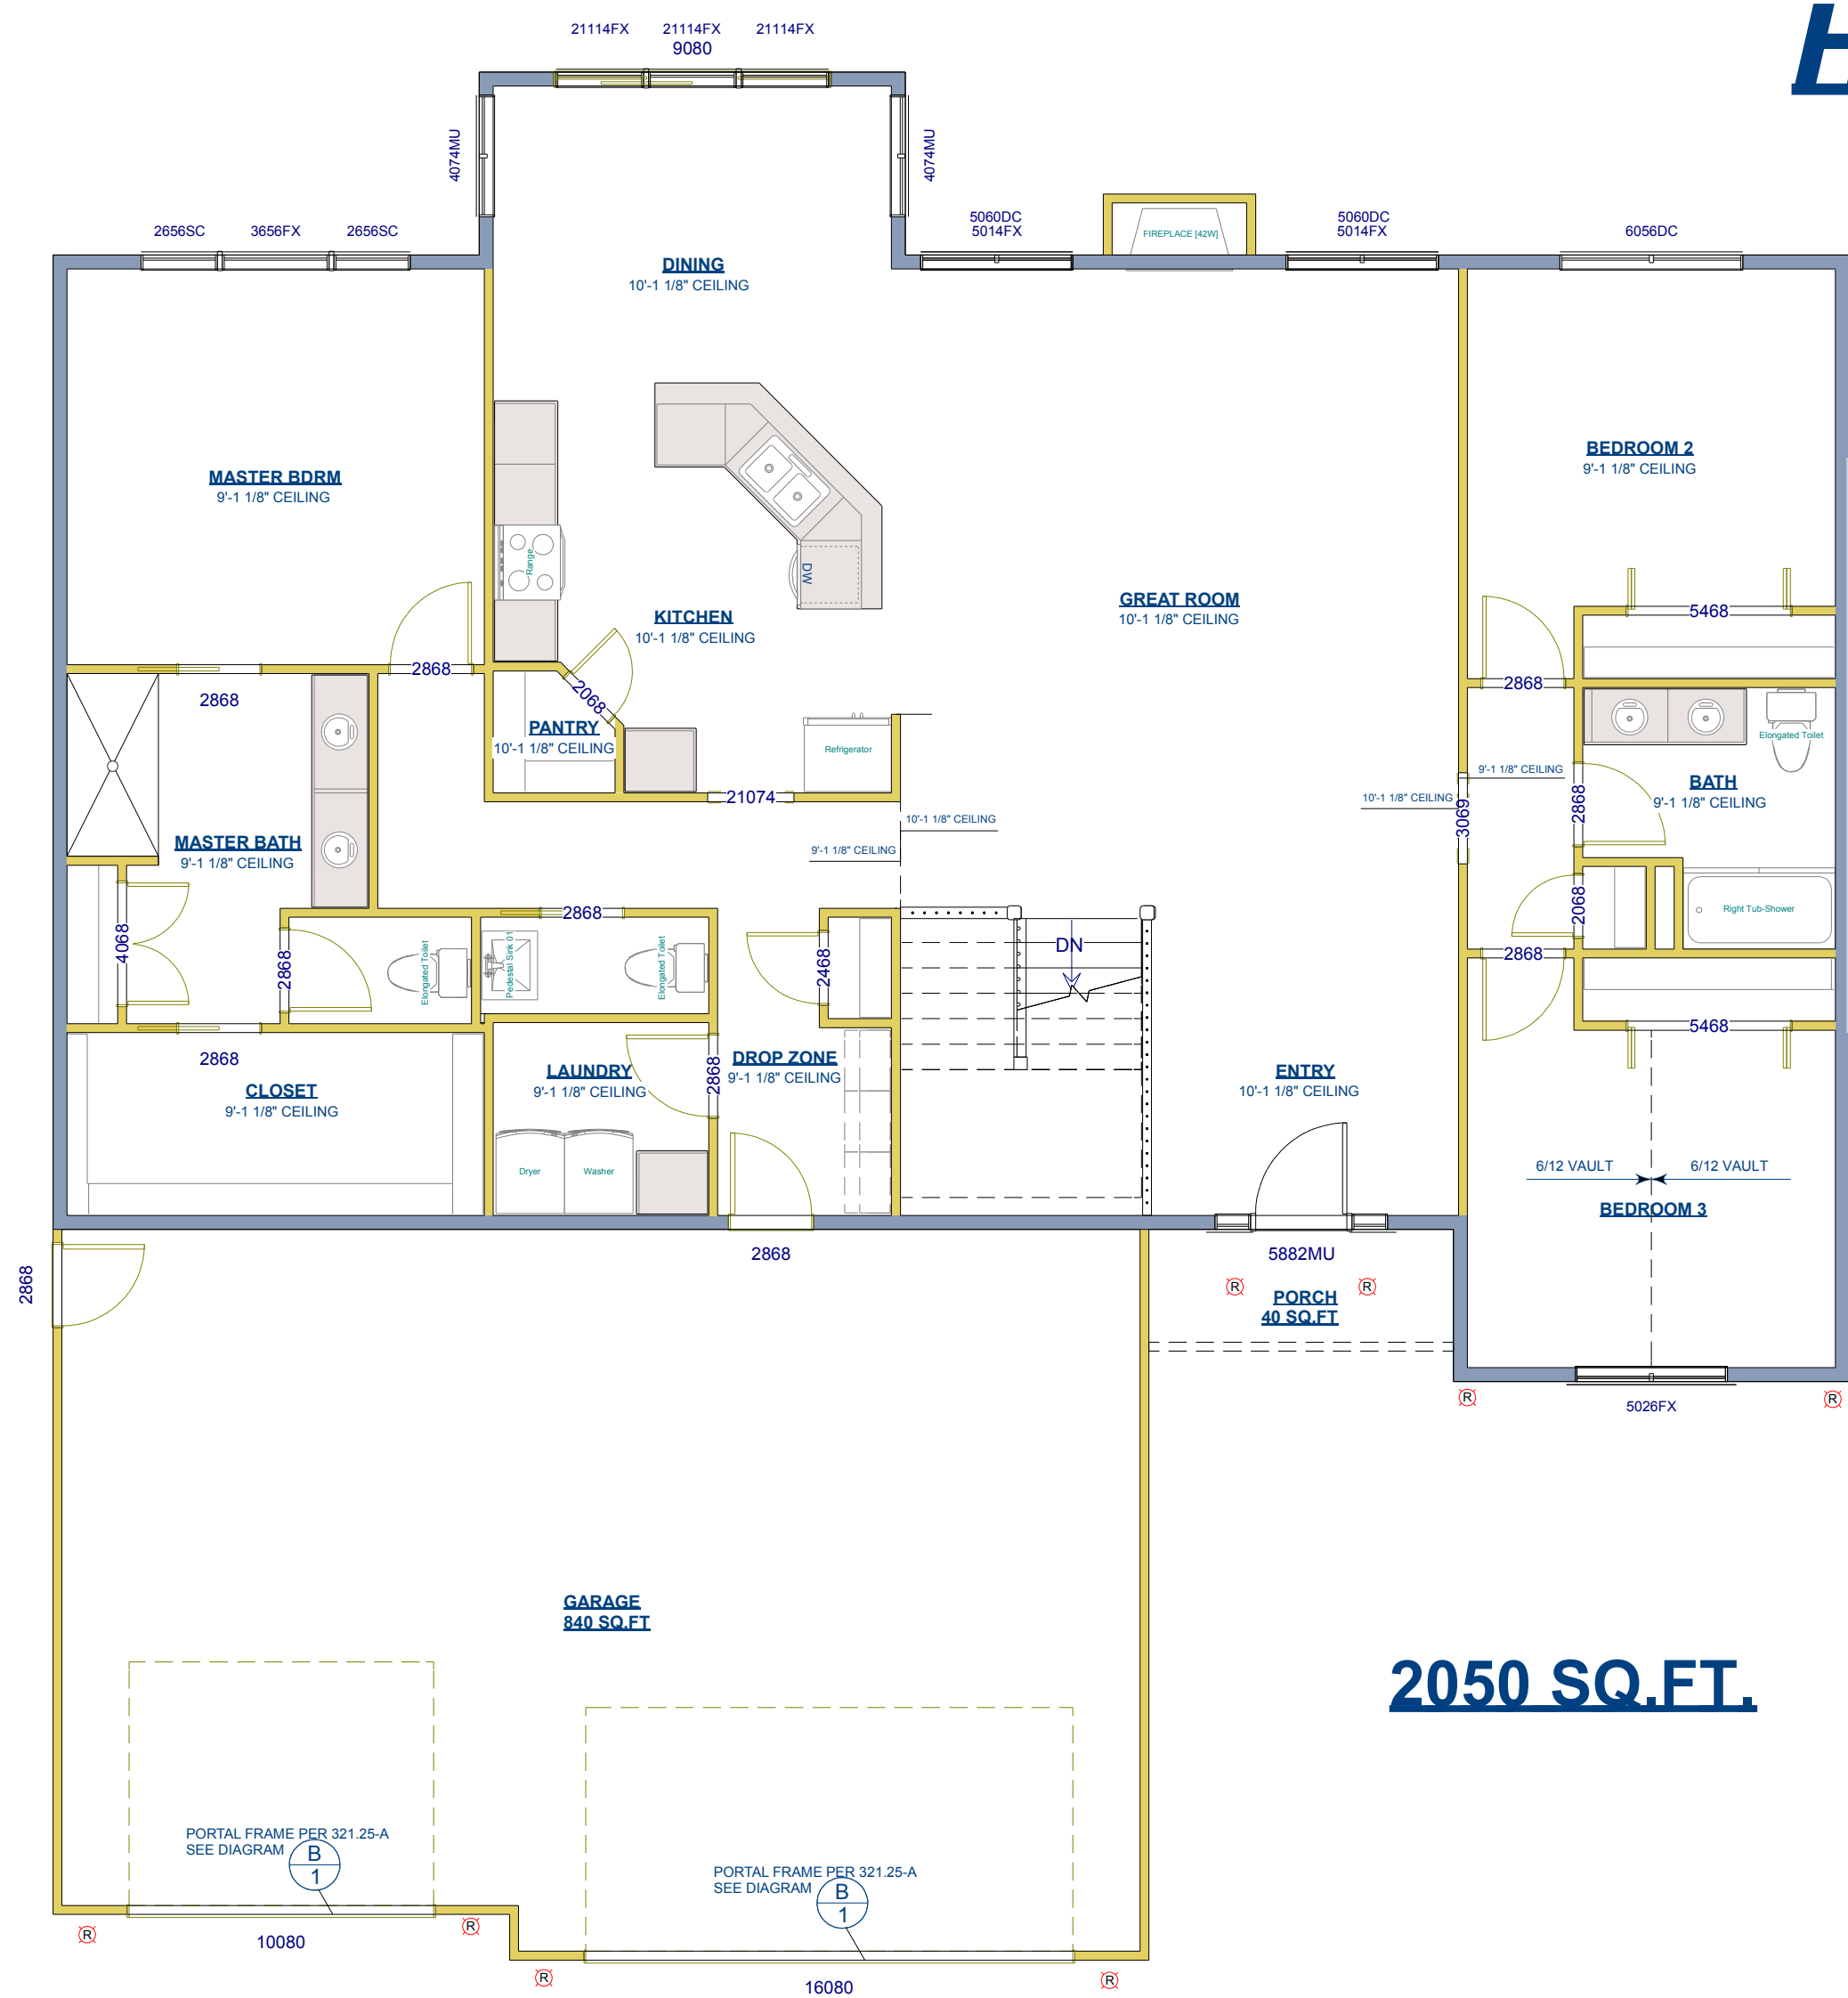

**2050 SQ.FT.**

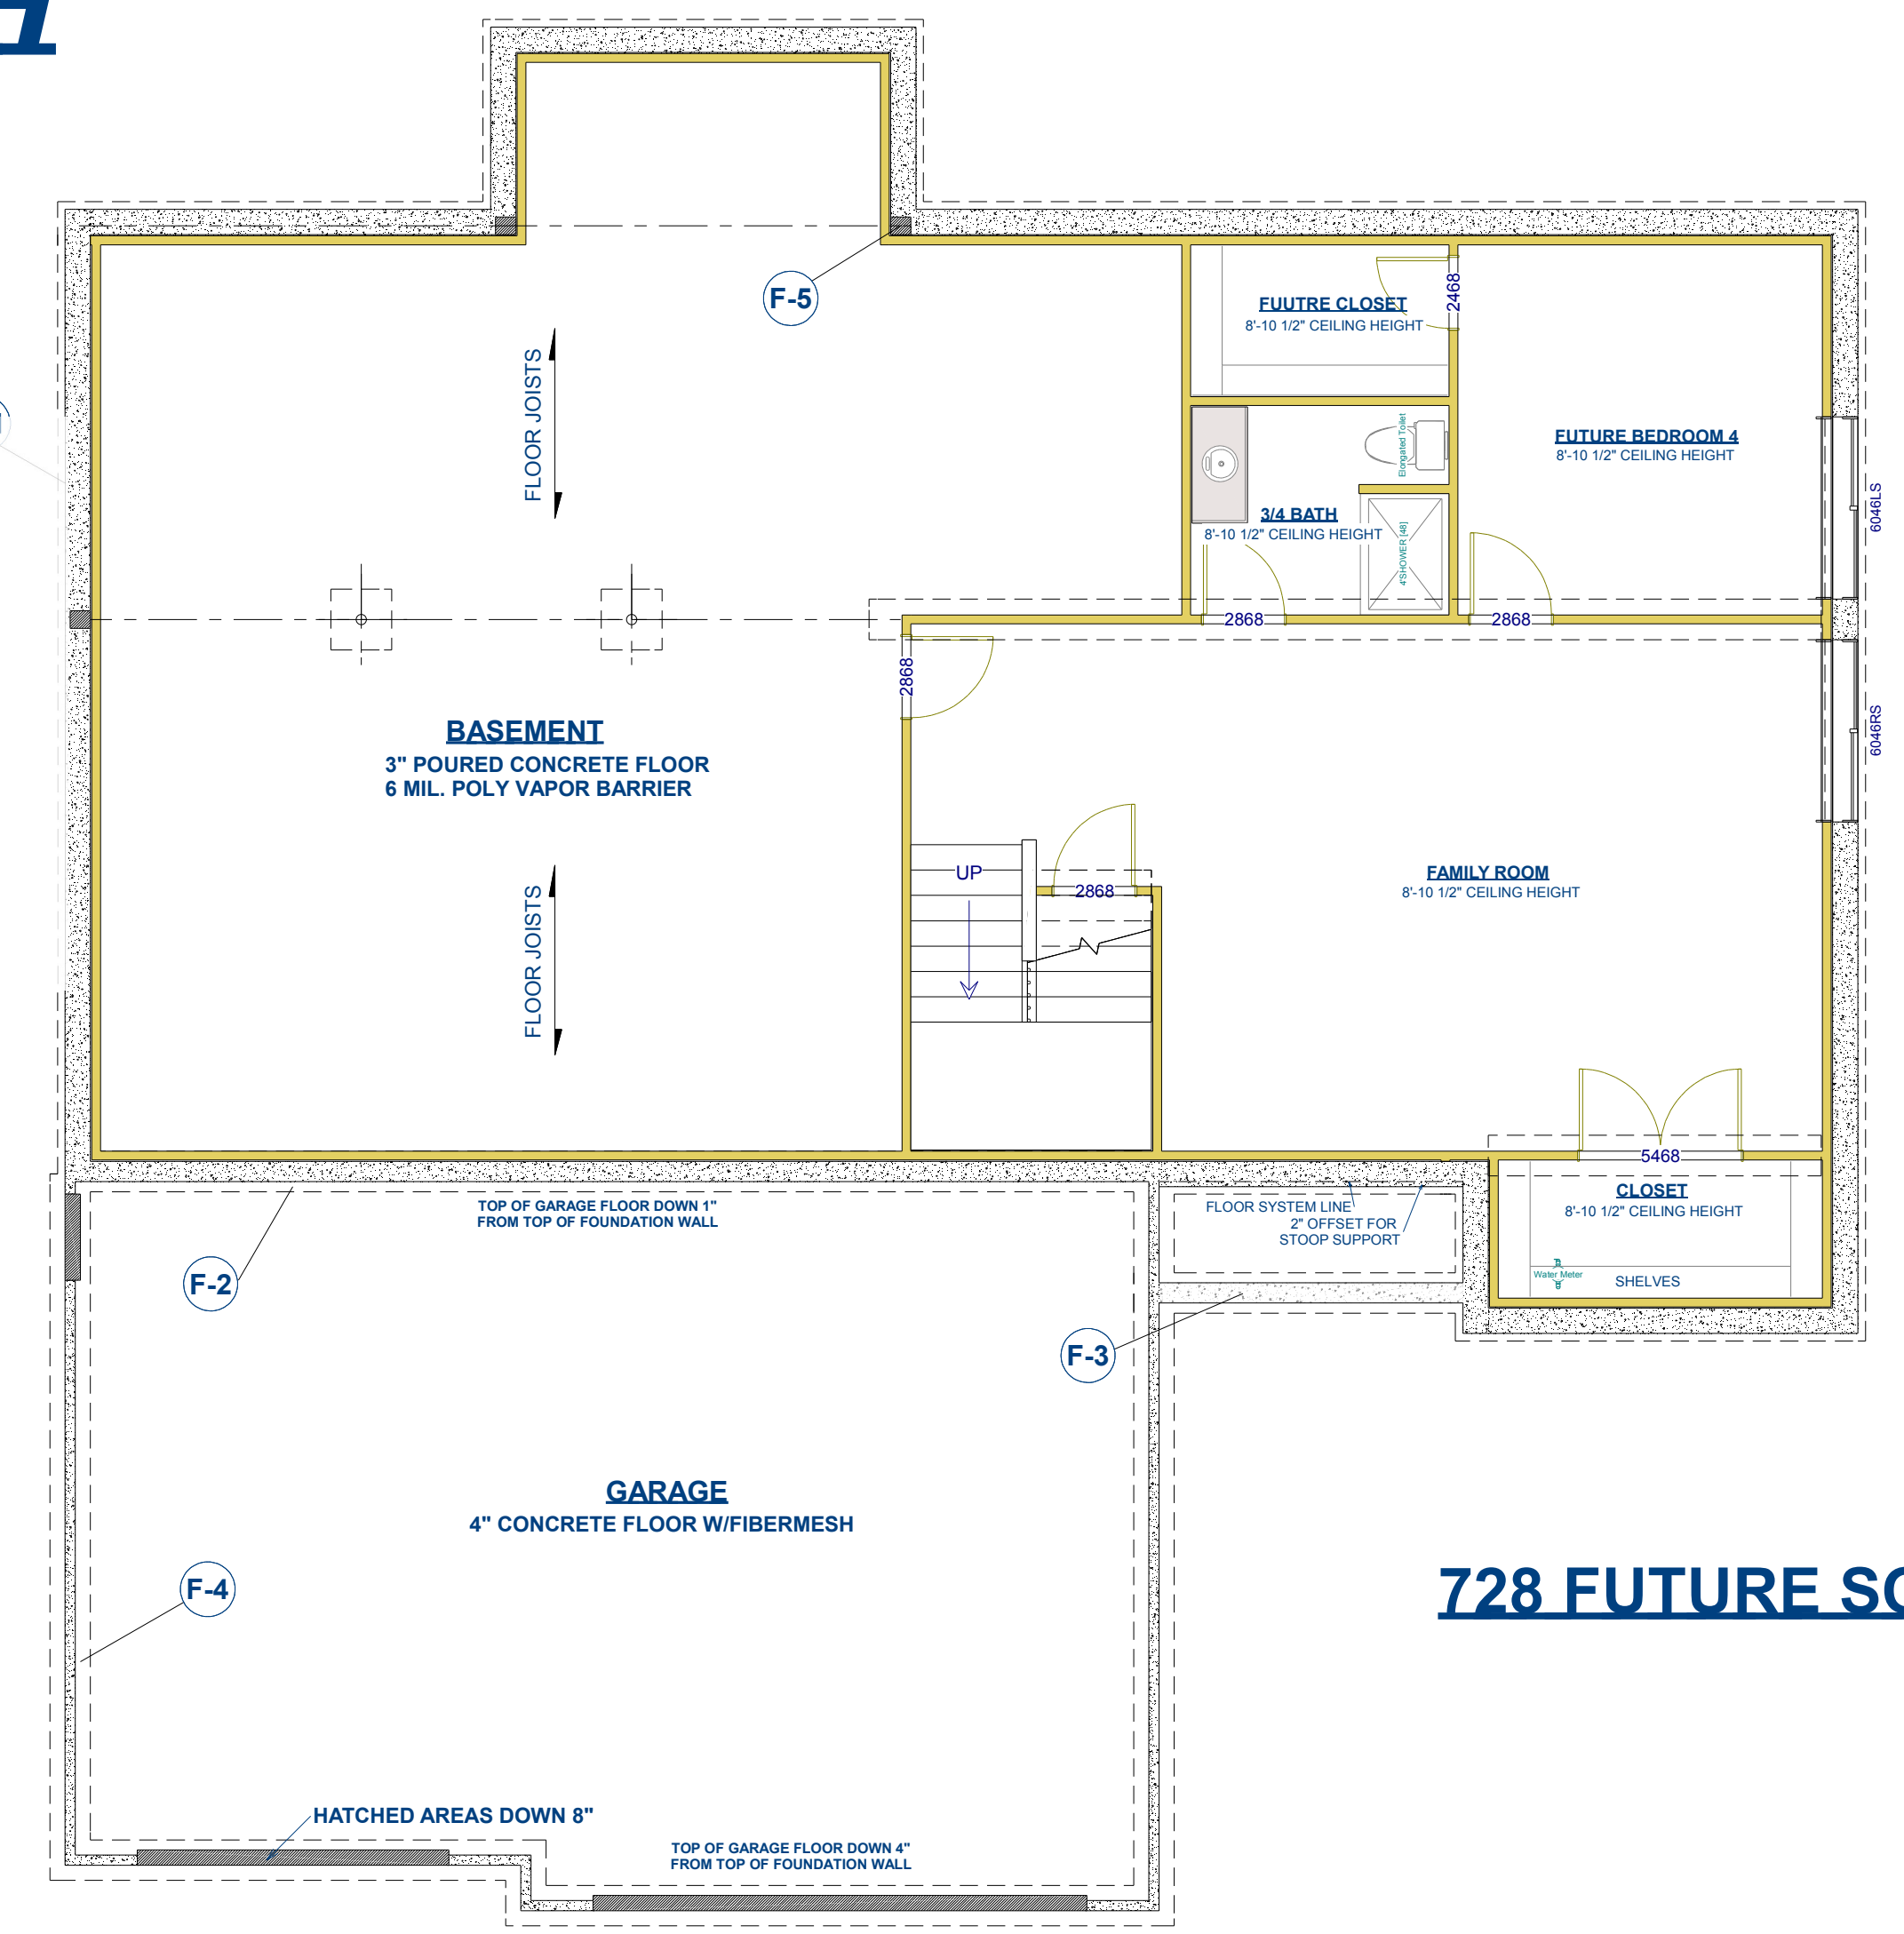

**728 FUTURE SQ.FT.**